



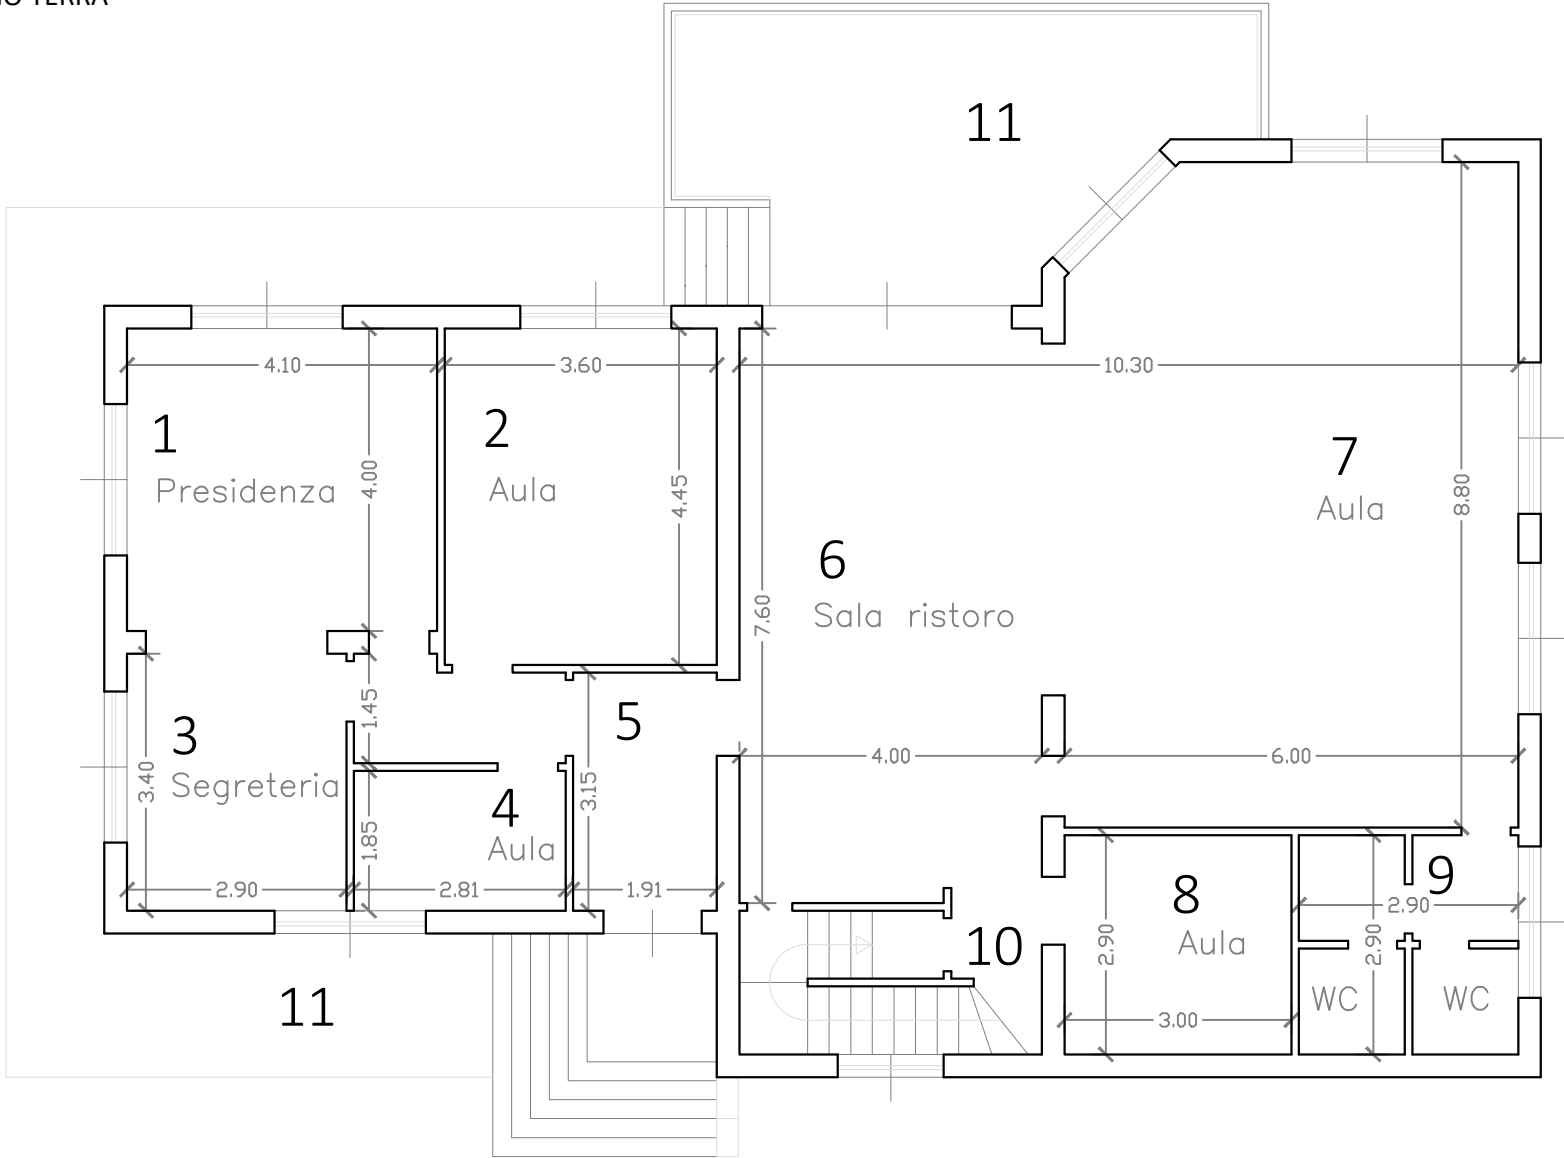

PIANO TERRA

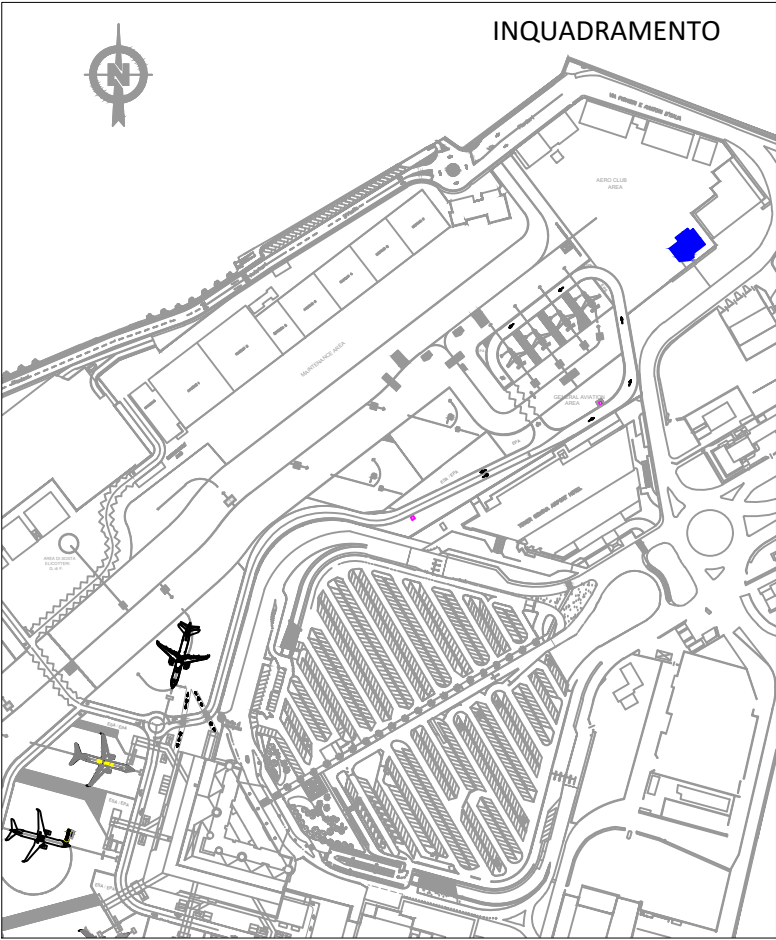

INQUADRAMENTO



GENOVA CITY AIRPORT

	descrizione	altezza	mq. parziali	MQ. Coperto	MQ. Scoperto
1	Presidenza	3,55	16,4	19,80	
2	Aula	3,55	16	18,20	
3	Segreteria	3,55	9,9	12,50	
4	Aula	3,55	5,2	6,40	
5		3,55	9,7	7,30	
6	Sala ristoro	3,55	30,4	34,20	
7	Aula	3,55	28,7	57,90	
8	Aula	3,55	8,7	10,40	
9	Servizi	3,55	8	10,40	
10		3,55	7,3	10,00	
11		3,55			70,20
	TOTALE PIANO TERRA		140,3	187,10	
	TOTALE EDIFICIO		140,3	187,10	70,20

- 06 _____
- 05 _____
- 04 _____
- 03 _____
- 02 _____
- 01 _____
- 00 _____

SEDE SCUOLA VOLO

LOCALE/SPAZIO A
DISPOSIZIONE
part. 284, sub. 114
ID: 36PTASid

Superficie calpestabile: 140 m²

AGGIORNAMENTI

DATA : MARZO 2026
SCALA: 1:100
FORMATO: A3

RIFERIMENTI